

FOUND STONE AT THE N.W.
CORNER OF SECTION 2

FOUND STONE AT THE N.E.
CORNER OF SECTION 1

BOUNDARY SURVEY FOR
J. T. GRANT
DUCHESNE, UTAH 84021


SECTION 2
TOWNSHIP 4 SOUTH, RANGE 8 WEST
UINTAH SPECIAL BASE AND MERIDIAN
DUCHESNE COUNTY, UTAH

N 89°52'53" W 10,442.59'
S 89°52'53" E 10,442.60'

RE-ESTABLISHED POSITION OF THE N.W.
CORNER OF SECTION 2 BY SINGLE PROPORTION
METHODS ALONG THE TOWNSHIP LINE.


N 0°44'26" W 330.90'

5287.87'
3639.96'

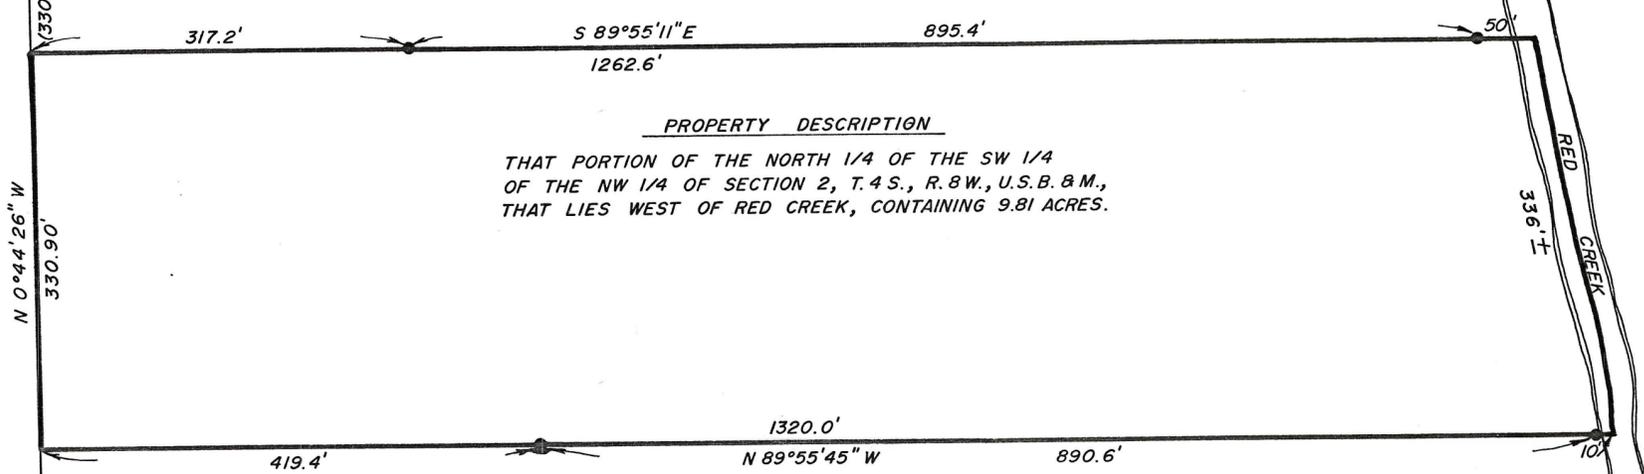

PROPERTY DESCRIPTION

THAT PORTION OF THE NORTH 1/4 OF THE SW 1/4
OF THE NW 1/4 OF SECTION 2, T.4 S., R.8 W., U.S.B. & M.,
THAT LIES WEST OF RED CREEK, CONTAINING 9.81 ACRES.

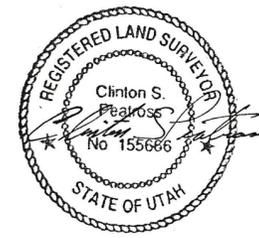

6/10/96

SCALE 1"=100'
●=1/2" x 24" REBAR SET

THE POSITION OF THE SOUTH LINE OF SECTION 2
WAS DETERMINED BY BING CHRISTENSEN OF HEBER
CITY, UTAH, AND WAS USED FOR THIS SURVEY.

S 89°58' W 5289.24'

DuchCo Surveyor File No. 634 JOB #677

PREPARED BY
PEATROSS LAND SURVEYS
REGISTERED LAND SURVEYOR
P.O. BOX 271
DUCHESNE, UT 84021
(801)738-2386