


**SURVEY FOR**  
**FERRON PETERSON & LOWELL CALDWELL**  
**SEC. 24, T4S, R8W, U.S.B. & M.**

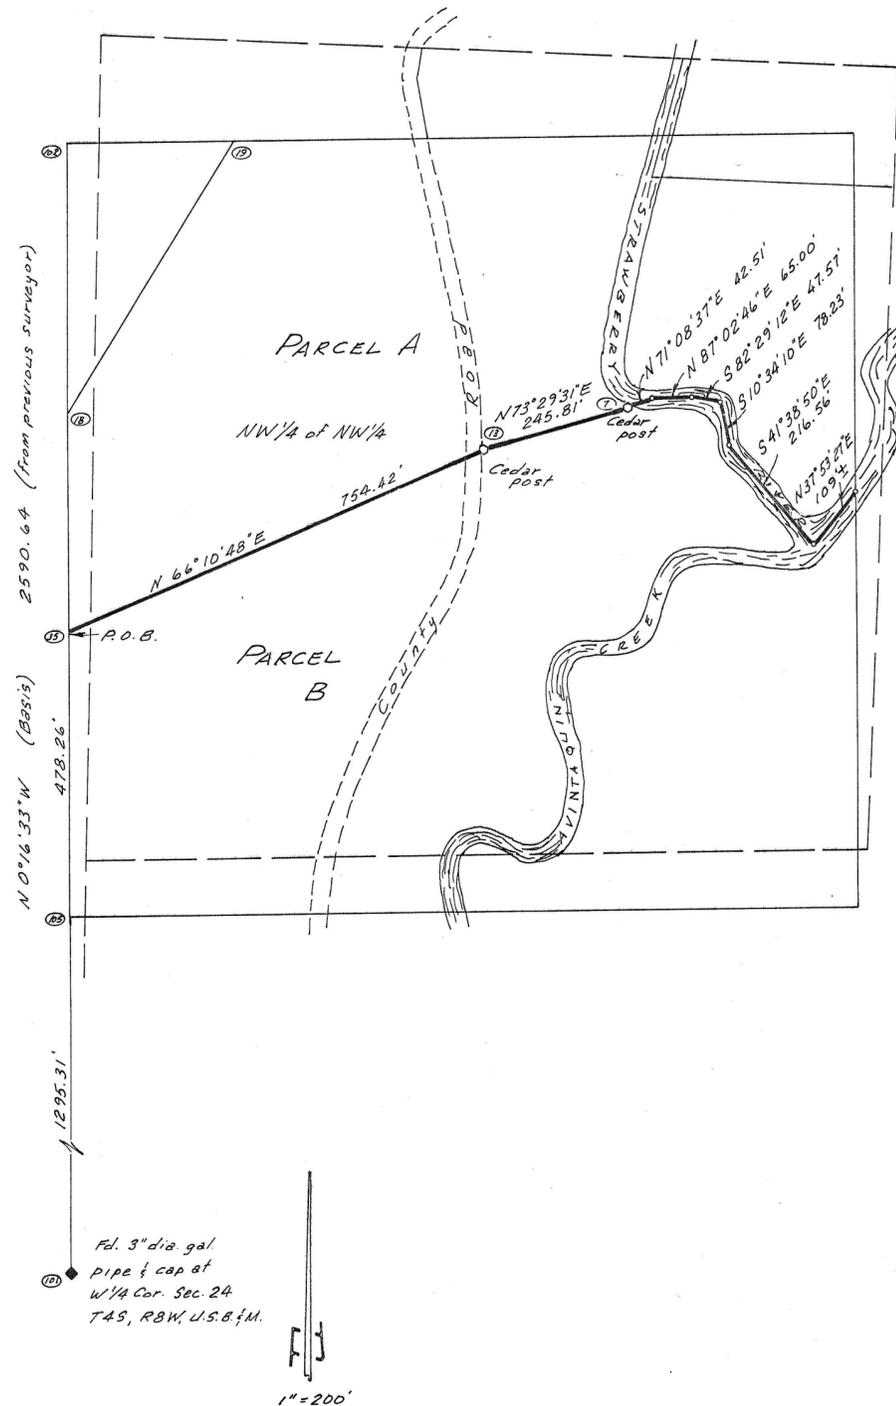

**PARCEL A**

All that portion of the Northwest Quarter of the Northwest Quarter of Section 24, Township 4 South, Range 8 West of the Uintah Special Base and Meridian which is North of the following described line: Beginning at a point on the West line of said NW1/4 of said NW1/4, said point being North 0°16'33" West 1773.57 feet from the West Quarter Corner of said Section as marked by a 3" diameter galvanized pipe and cap; Thence North 66°10'48" East 754.42 feet to a cedar post on the East line of the County road; Thence North 73°29'31" East 245.81 feet to a cedar post on the West bank of the Strawberry River; Thence North 71°08'37" East 42.51 feet to the centerline of the Strawberry River; Thence the following five courses along said centerline: North 87°02'46" East 65.0 feet, South 82°29'12" East 47.57 feet, South 10°34'10" East 78.23 feet, South 41°38'50" East 216.56 feet to the confluence of the Strawberry River and Avintaquin creek, North 37°53'27" East 109 feet, more or less to the East line of said Northwest Quarter of said Northwest Quarter.


**PARCEL B**

All that portion of the Northwest Quarter of the Northwest Quarter of Section 24, Township 4 South, Range 8 West of the Uintah Special Base and Meridian which is South of the following described line: Beginning at a point on the West line of said NW1/4 of said NW1/4, said point being North 0°16'33" West 1773.57 feet from the West Quarter Corner of said Section as marked by a 3" diameter galvanized pipe and cap; Thence North 66°10'48" East 754.42 feet to a cedar post on the East line of the County road; Thence North 73°29'31" East 245.81 feet to a cedar post on the West bank of the Strawberry River; Thence North 71°08'37" East 42.51 feet to the centerline of the Strawberry River; Thence the following five courses along said centerline: North 87°02'46" East 65.0 feet, South 82°29'12" East 47.57 feet, South 10°34'10" East 78.23 feet, South 41°38'50" East 216.56 feet to the confluence of the Strawberry River and Avintaquin creek, North 37°53'27" East 109 feet, more or less to the East line of said Northwest Quarter of said Northwest Quarter.

**SURVEYOR'S CERTIFICATE**

This is to certify that I have surveyed the parcel of land shown on this plat, and that the monuments indicated were found or set during said survey, and that this plat accurately represents said survey to the best of my knowledge.

*Jerry D. Allred*  
 Jerry D. Allred, Registered Land Surveyor, Cert. No. 3817 (Utah)

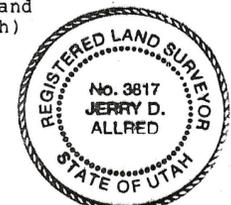

1 Mar '90 Duch. Co. Sur. File # 93

	<b>JERRY D. ALLRED &amp; ASSOCIATES</b> Surveying & Engineering Consultants 121 North Center Street P.O. Drawer C DUCHESNE, UTAH 84021 (801) 738-5352
--	--

31 July '89

79-130-010