
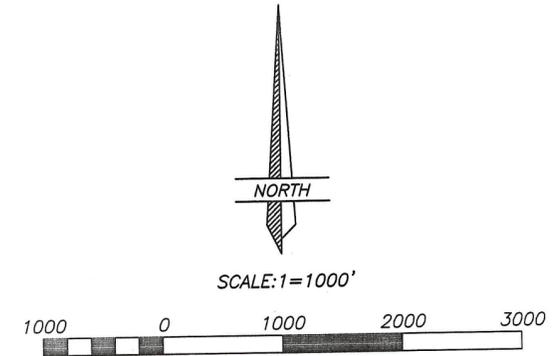


BOUNDARY LINE SURVEY FOR

LAMONT MOON

SECTIONS 4 & 5, TOWNSHIP 5 SOUTH, RANGE 4 WEST

UINTAH SPECIAL BASE AND MERIDIAN

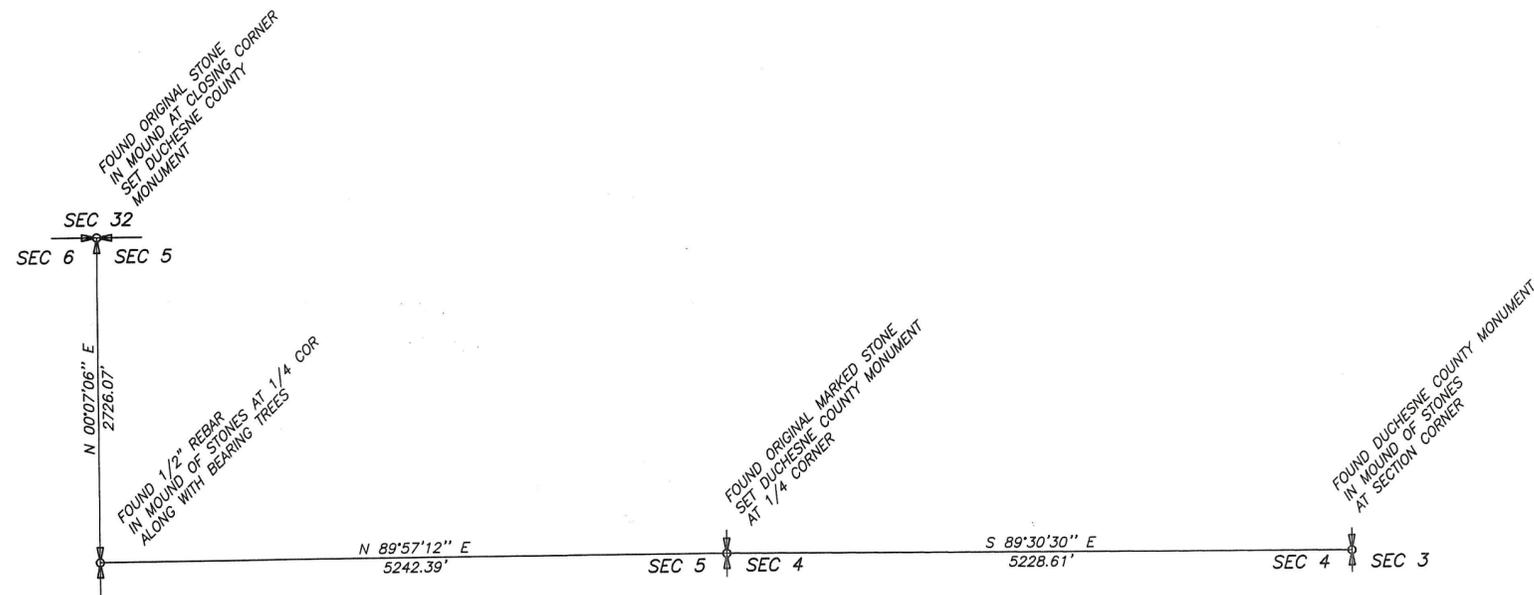


NARRATIVE

The purpose of this survey was to flag the West line of the NW1/4 of Section 5 and the East-West Centerlines of Sections 5 and 4 of T5S, R4W, of the Uintah Special Base and Meridian so that a fence could be constructed on said lines. The monuments required for this survey were found and used as indicated on the plat.

The survey was performed using Global Positioning System equipment and procedures and WGS84 datum was used to determine the North azimuth.

SURVEYOR'S CERTIFICATE

This is to certify that I have surveyed the property lines shown on this plat, and that the monuments indicated were found or set during said survey, and that this plat accurately represents said survey to the best of my knowledge.

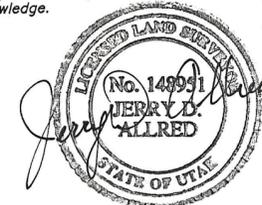

Jerry D. Allred, Professional Land Surveyor,
Certificate 148951 (Utah)

County Surveyor's File # 965

JERRY D. ALLRED AND ASSOCIATES
SURVEYING CONSULTANTS

121 NORTH CENTER ST. -- P.O. BOX 975
DUCHESNE, UTAH 84021
(435) 738-5352