

DUCHESNE COUNTY SURVEY MONUMENT RECORD

T8S R17E


1/4

S 21 S 22

S.L.B.&M.

L 13

SKETCH SHOWING MONUMENTS AND TIES

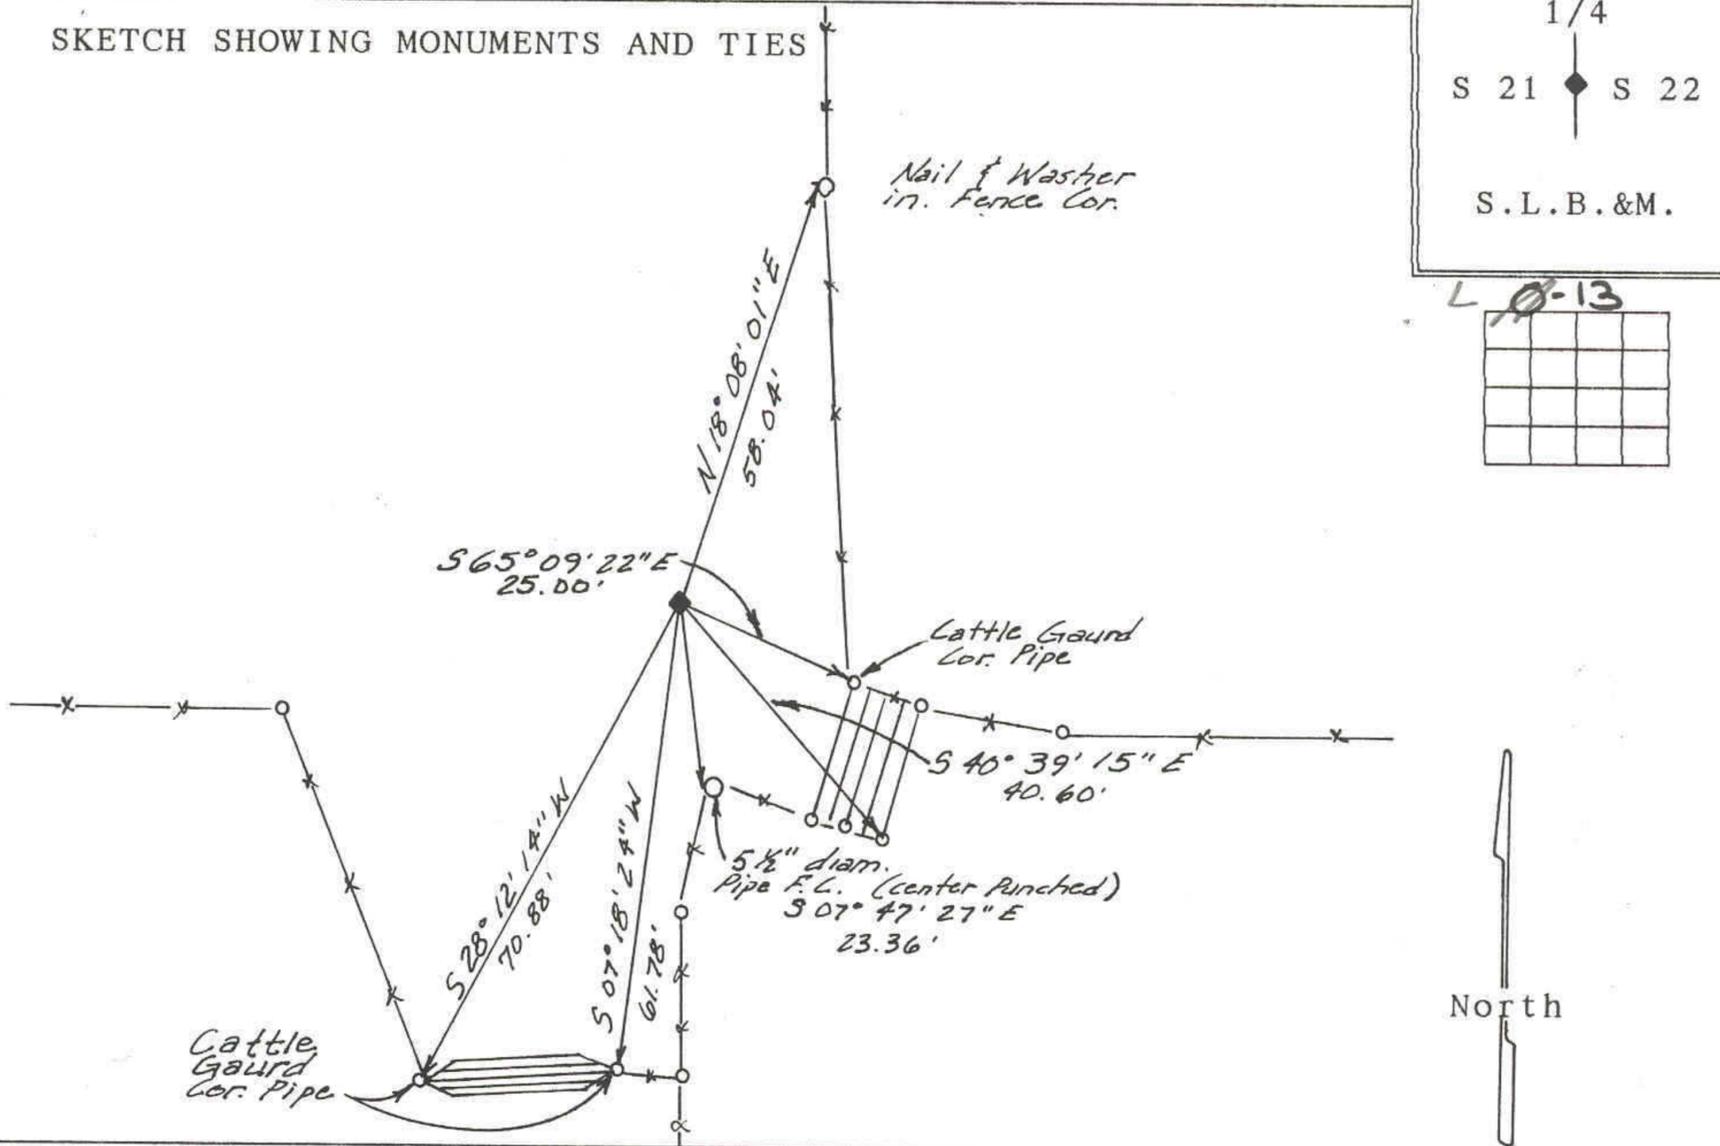

DESCRIPTION OF CORNER EVIDENCE FOUND

Found iron bolt at corner.

DESCRIPTION OF MONUMENT AND ACCESSORIES ESTABLISHED TO PERPETUATE THE ORIGINAL LOCATION OF THE CORNER

Referenced as shown.

STATE PLANE COORDINATE DATA

CERTIFICATION

I Jerry D. Allred, Registered Land Surveyor, State of Utah, hereby certify that I have performed or reviewed the work done on the diagrammed corner as reported on this recordation form and approve same.

Date 11 Mar '96

Jerry D. Allred
Signature of Surveyor

148951
Reg. No.